

DOCUMENT 00 91 13

ADDENDA

ADDENDUM NUMBER 02

DATE: 3/8/2023

PROJECT: MHS West Gym Floor Replacement

PROJECT NUMBER: 22-1724

OWNER: School City of Mishawaka

ARCHITECT: Abonmarche
315 W. Jefferson Blvd.
South Bend, IN 46601

TO: Prospective Bidders

This Addendum forms a part of the Contract Documents and modifies the Bidding Documents dated February 22, 2023, and Addendum Number 1 issued February 24, 2023, with amendments and additions noted below.

Acknowledge receipt of this Addendum in the space provided in the Bid Form. Failure to do so may disqualify the Bidder.

This Addendum consists of (2) 8.5" x 11" pages and (3) 24" x 36" consisting of the following Drawings.

No.	Drawing Title	Issue Date
T1.1	TITLE SHEET	03-08-2023
A9.0	LOWER LEVEL – FINISH PLAN	03-08-2023
A9.1	FIRST FLOOR – FINISH PLAN	03-08-2023

CHANGES TO THE DRAWINGS

DRAWING T1.1 – TITLE SHEET (RE-ISSUED)

- 1) **DELETE** Alternate #2 and renumber alternates as follows:

ALTERNATE #1:

Base Bid: Provide Tarkett Omnisports Active (8.1 MM) at gym floor and track.

Alternate: In lieu of base bid provide Tarkett Omnisports Multi-Use (6.2 MM) flooring at gym and track.

ALTERNATE #2:

Base Bid: No painting required.

Alternate: In lieu of base bid provide new paint behind all bleacher location – color and pattern shall match existing.

ALTERNATE #3:

Base Bid: Keep existing wheels.

Alternate: Provide new wheels at all bleachers.

- 2) **EDIT Alternate #1** to read, “**Base Bid:** Provide Tarkett Omnisports Active (8.1 MM) at gym floor and track.” **Alternate:** In lieu of base bid provide Tarkett Omnisports Multi-Use (6.2 MM) flooring at gym floor and track
- 3) **DELETE** Title Sheet T1.2 – REFERENCE SHEET from Sheet Index

DRAWING A9.0 – LOWER LEVEL – FINISH PLAN


- 1) **ADD** Paint colors for Mishawaka Caveman logo to FINISHES LEGEND for paint stripe colors.
- 2) **ADD** Notes for paint clarification to GENERAL NOTES – FLOOR PLAN
- 3) **ADD** Caveman logo detail to sheet A9.0 for clarification on paint layout.

DRAWING A9.1 – FIRST FLOOR – FINISH PLAN


- 1) **ADD** Notes for paint clarification to GENERAL NOTES – FLOOR PLAN

END OF DOCUMENT

O:\Projects\2022\22-1724 SCOM MHS West Gym Floor Replacement\1 Drawing Files\Arch_Revit

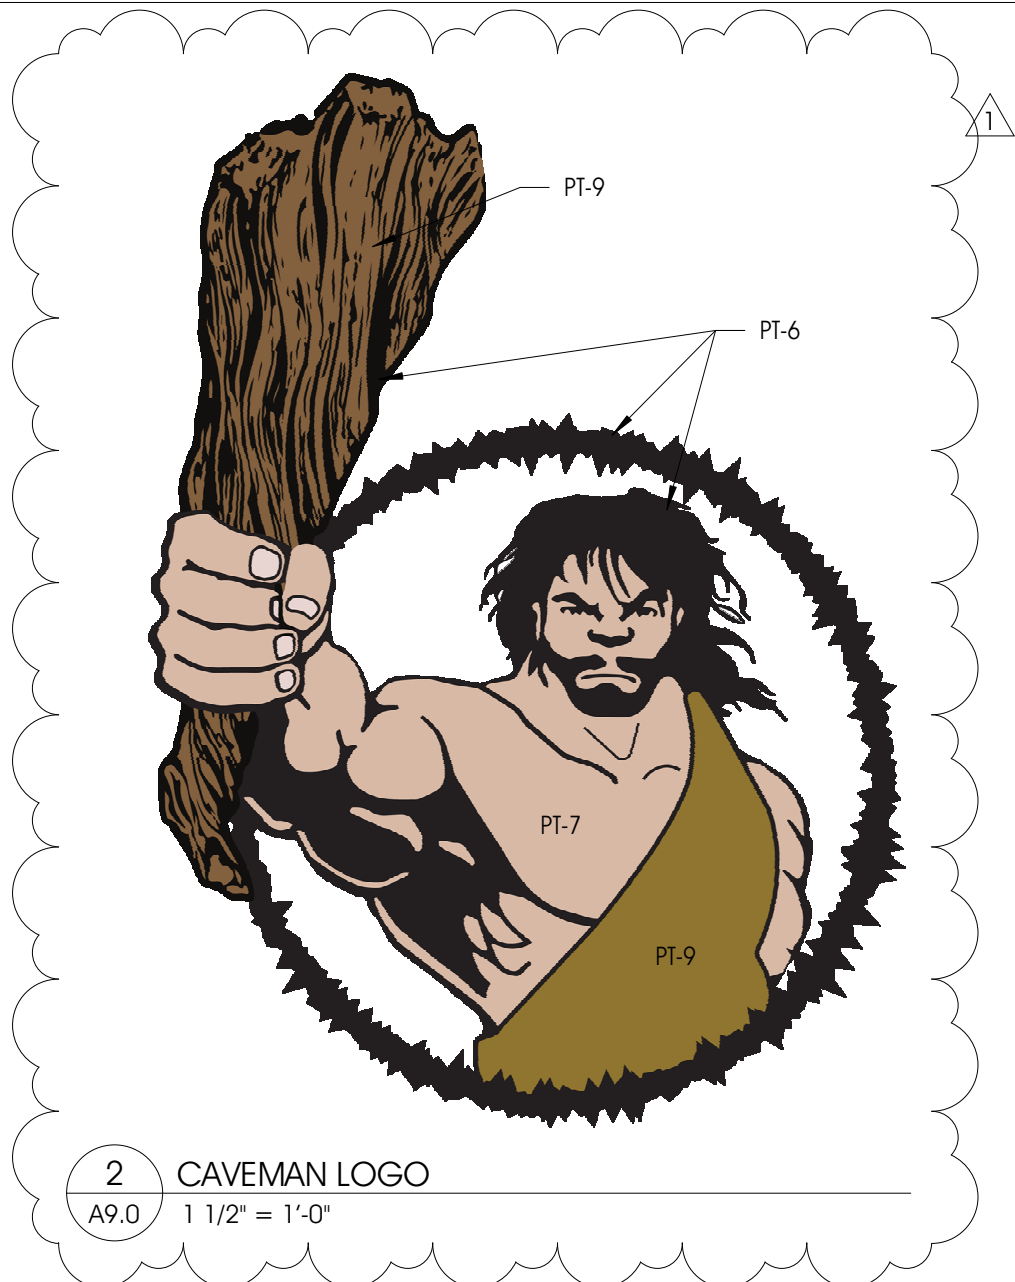

2 CAVEMAN LOGO
A9.0 1 1/2" = 1'-0"

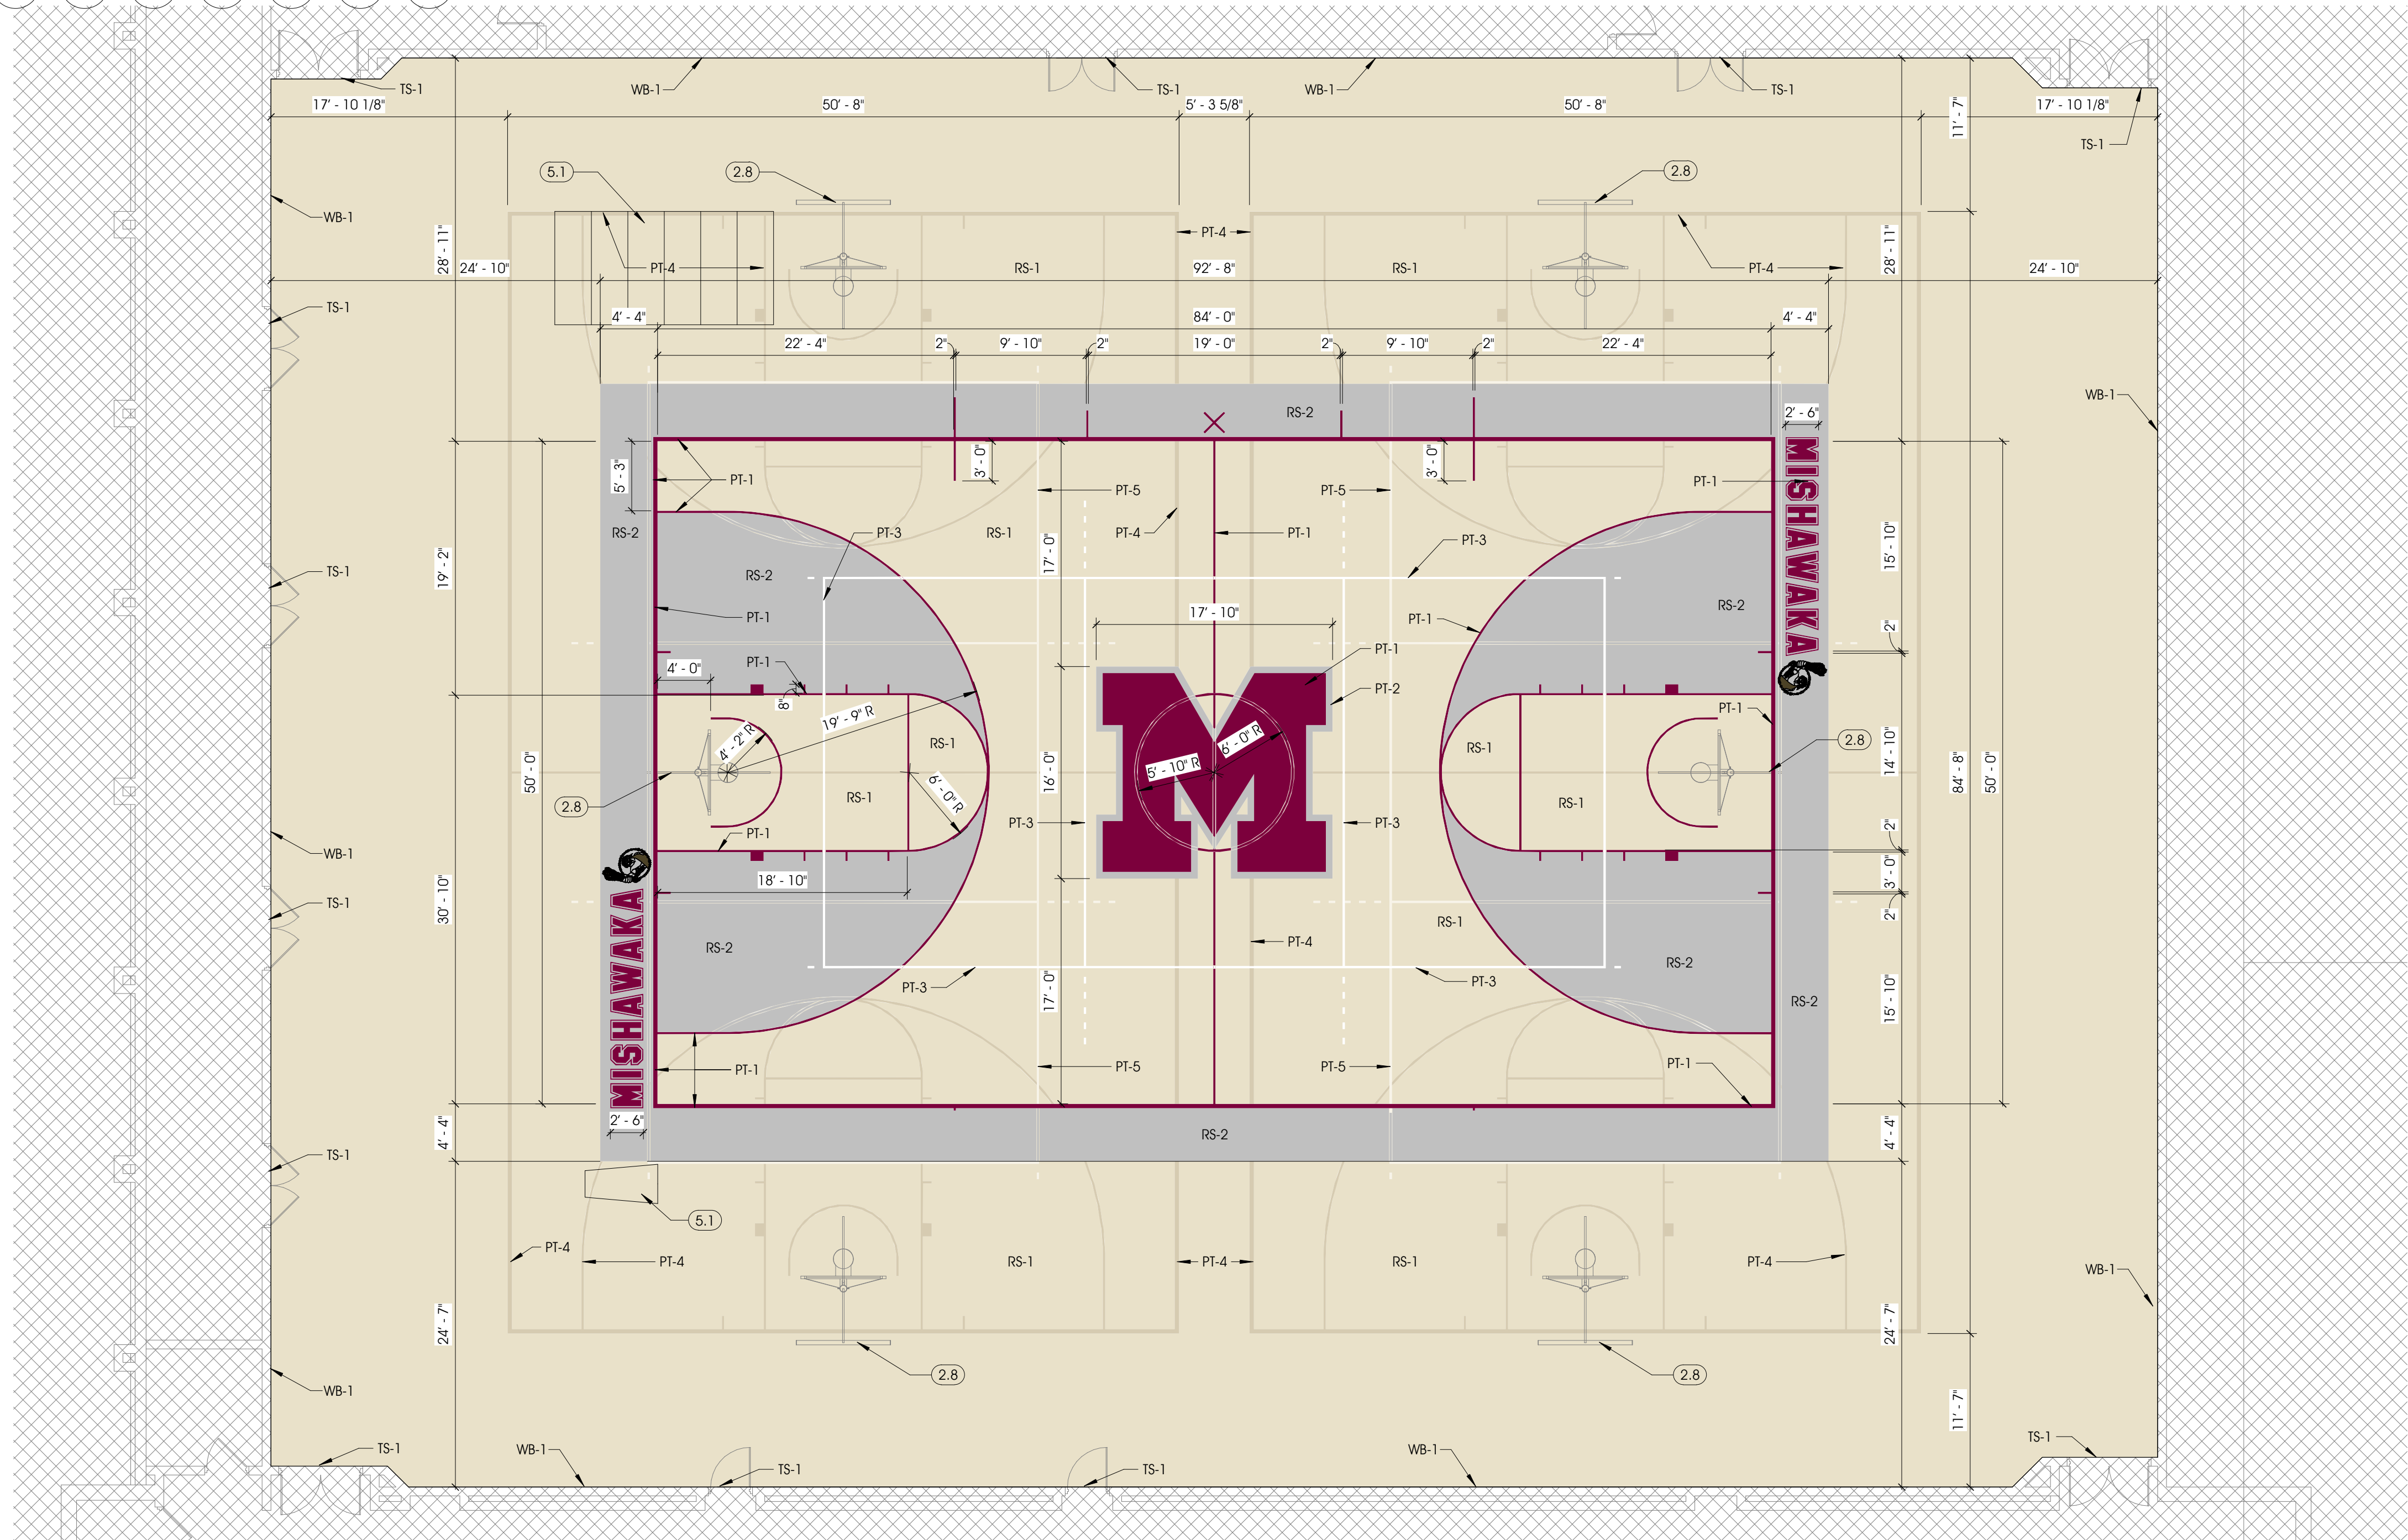

1 FINISH PLAN - LOWER LEVEL
A9.0 1/8" = 1'-0"

GENERAL NOTES - FLOOR PLAN

- DO NOT SCALE DRAWINGS - USE WRITTEN DIMENSIONS ONLY
- ITEMS BEING DEMOLISHED SHALL BE REMOVED IN THEIR ENTIRETY INCLUDING ALL RELATED/ACCESSORY ITEMS, ADHESIVE, ETC. LEAVE SURFACE CLEAN, SMOOTH, AND READY TO RECEIVE NEW FINISHES.
- EXISTING SPORTS VINYL ON GYM FLOOR IS 3/8" WITH SHOCK ABSORBING BACKING
- EXISTING SPORTS VINYL FLOORING IS WELDED AT SEAMS
- EXISTING RECESSED LONG JUMP PIT IS RECESSED IN CONCRETE SLAB & FILLED WITH SAND
- EXISTING TRACK FLOORING IS 3/8" RUBBER SPORTS FOOR WITH SHOCK ABSORBING BACK AND IS PIE SEAMED AT TRACK CORNERS
- EXISTING RECESSED CONCRETE SPORTS PITS ARE FILLED WITH SAND
- NEW FLOOR STRIPING SHALL BE CENTERED WITH EXISTING BASKETBALL BACKSTOPS AND VOLLEYBALL NET SLEEVE LOCATIONS. GENERAL CONTRACTOR SHALL FIELD VERIFY.
- NEW PAINT STRIPES TO BE SHERWIN WILLIAMS COLORS, CONTACT ARCHITECT FOR CUSTOM COLOR SHERWIN WILLIAMS CONTROL NUMBERS.
- PAINT FOR CONC. WALLS BEHIND BLEACHERS TO BE PROMAR 200 ACRYLIC LATEX FOR ALTERNATE #2 COLOR SHALL MATCH EXISTING
- PROVIDE COMPATIBLE PRIMER PER PAINT MFR. WRITTEN REQUIREMENTS.
- AFTER INSTALLATION OF NEW FLOORING IS COMPLETE, G.C. SHALL VERIFY HEIGHT OF BASKETBALL GOALS AND ADJUST HEIGHT OF BACKSTOP AS REQUIRED BY OWNER.
- NEW FLOOR STRIPING AND GRPHICS SHALL BE VERIFIED WITH OWNER PRIOR TO INSTALLATION.
- ALL COURT STRIPING SHALL MEET THE OWNERS CURRENT LEAGUE/CONFERENCE REQUIREMENTS.
- PAINT FOR ALTHETIC COURT STRIPES SHALL BE SHERWIN WILLIAMS - ARMORSEAL 1K WATER BASED URETHANE FLOOR ENAMEL

SCOPE OF WORK

OUTSIDE OF SCOPE

KEYNOTES - LOWER LEVEL FINISH PLAN A9.0

Keynote Short	Keynote Long
2.8	EXISTING BASKETBALL HOOPS SHALL REMAIN - F.V. AND MODIFY HEIGHT AS REQUIRED BY OWNER
5.1	PROVIDE NEW PIT COVER FRAMING AND SHEATHING. G.C. SHALL FIELD VERIFY ALL DIMENSIONS. PROVIDE NEW FLOORING TO MATCH NEW FLOOR PATTERN AND MATERIAL.

ALTERNATES:

ALT #1	TS-1	JOHNSONITE WHEELED TRAFFIC TRANSITION STRIP COLOR - 20 CHARCOAL PROFILE - 1/4" MATERIAL TO SUBFLOOR PART #: CTA 20 JL
ALT #1	TS-2	JOHNSONITE STAIR NOSING COLOR - 20 CHARCOAL PROFILE - 1/4" MATERIAL ON STEP PART #: RCN 20 A
ALT #1	RS-1	TARKETT OMNISPORT MULTIUSE (6.2 MM) - LIGHT MAPLE
ALT #1	RS-2	TARKETT OMNISPORT MULTIUSE (6.2 MM) - GREY MAPLE
ALT #1	RS-3	TARKETT OMNISPORT MULTIUSE (6.2 MM) - GREY

FINISHES LEGEND

PT-1		"MISHAWAKA MAROON" CUSTOM COLOR - MAIN BASKETBALL COURT STRIPING/LOGOS
PT-2		"MISHAWAKA GRAY" CUSTOM COLOR - MISHAWAKA 'M' LOGO OUTLINE
PT-3		PURE WHITE SW 7005 - MAIN COURT VOLLEYBALL
PT-4		ANTLER VELVET SW 9111 - CROSS COURT BASKETBALL
PT-5		NATURAL LINEN SW 9109 - CROSS COURT VOLLEYBALL
PT-6		TRICORN BLACK SW 6258 - CROSS COURT VOLLEYBALL
PT-7		TBD - CAVEMAN SKIN
PT-8		TBD - CAVE MAN CLUB WOOD COLOR
PT-9		TBD - CAVEMAN FUR CAPE COLOR
RS-1		TARKETT OMNISPORT ACTIVE (8.1MM) - LIGHT MAPLE
RS-2		TARKETT OMNISPORT ACTIVE (8.1MM) - GREY MAPLE
RS-3		TARKETT OMNISPORT ACTIVE (8.1MM) - GREY

LOWER LEVEL - FINISH PLAN

SHEET TITLE:

MODELED BY: JPA

DESIGNED BY: JPA

PM REVIEW: MDN

QA/QC REVIEW: MDN

DATE: 3/8/2023

SEAL:

SIGNATURE:

DATE:

HARD COPY IS INTENDED TO BE 24" x 36" WHEN PLOTTED SCALE(S) INDICATED AND GRAPHIC QUALITY MAY NOT BE ACCURATE FOR ANY OTHER SIZES

SCALE:

UNLESS NOTED OTHERWISE

ACI JOB #

22-1724

SHEET NO.

A9.0


ABONMARCHÉ

315 W JEFFERSON BLVD
COLUMBIANA, OH 44601
T 330.422.8700
F 330.422.4440
abonmarche.com

For Wayne
Lafayette
South Haven
Valparaiso

Engineering Architecture Land Surveying

O:\Projects\2022\22-1724 SCOM MHS West Gym Floor Replacement\1 Drawing Files\ Arch_ Revit

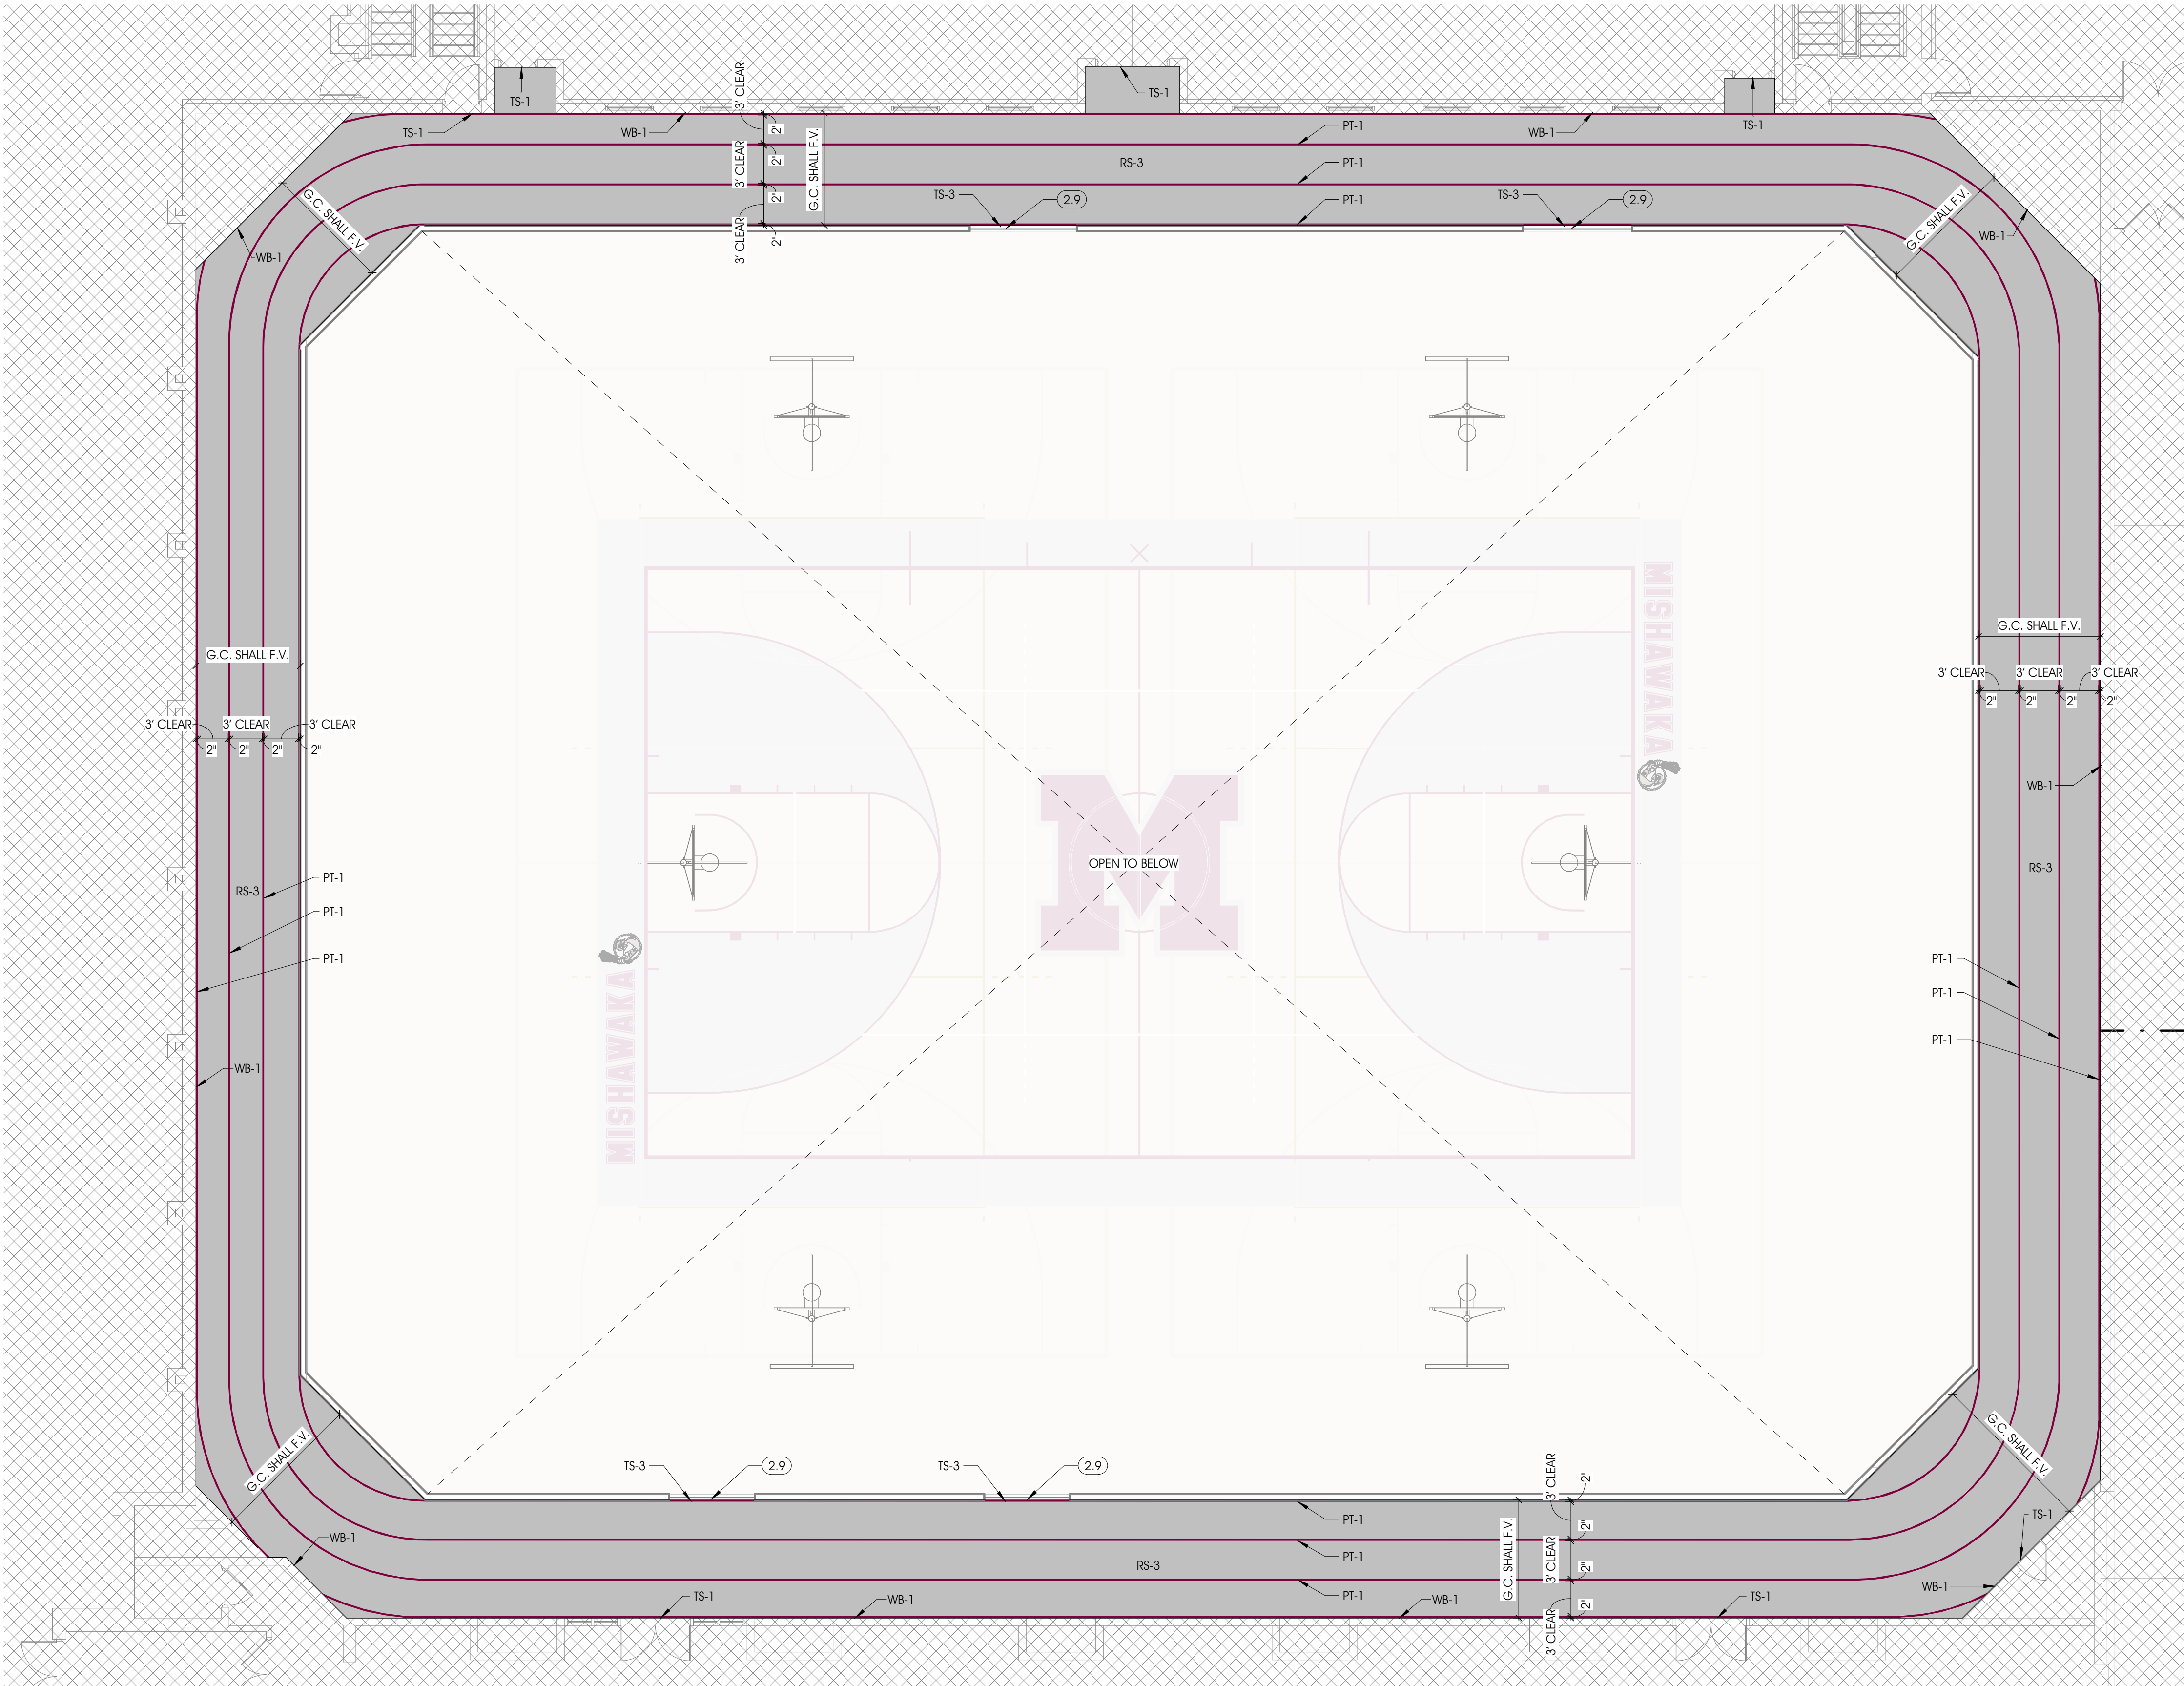

1 FINISH PLAN - FIRST FLOOR
A9.1 1/8" = 1'-0"

GENERAL NOTES - FLOOR PLAN

- DO NOT SCALE DRAWINGS - USE WRITTEN DIMENSIONS ONLY
- ITEMS BEING DEMOLISHED SHALL BE REMOVED IN THEIR ENTIRETY INCLUDING ALL RELATED/ACCESSORY ITEMS, ADHESIVE, ETC. LEAVE SURFACE CLEAN, SMOOTH, AND READY TO RECEIVE NEW FINISHES.
- EXISTING SPORTS VINYL ON GYM FLOOR IS 3/8" WITH SHOCK ABSORBING BACKING
- EXISTING SPORTS VINYL FLOORING IS WELDED AT SEAMS
- EXISTING RECESSED LONG JUMP PIT IS RECESSED IN CONCRETE SLAB & FILLED WITH SAND
- EXISTING TRACK FLOORING IS 3/8" RUBBER SPORTS FOOR WITH SHOCK ABSORBING BACK AND IS PIE SEAMED AT TRACK CORNERS
- EXISTING RECESSED CONCRETE SPORTS PITS ARE FILLED WITH SAND
- NEW FLOOR STRIPING SHALL BE CENTERED WITH EXISTING BASKETBALL BACKSTOPS AND VOLLEYBALL NET SLEEVE LOCATIONS. GENERAL CONTRACTOR SHALL FIELD VERIFY.
- NEW PAINT STRIPES TO BE SHERWIN WILLIAMS COLORS. CONTACT ARCHITECT FOR CUSTOM COLOR SHERWIN WILLIAMS CONTROL NUMBERS.
- PAINT FOR CONC. WALLS BEHIND BLEACHERS TO BE PROMAR 200 ACRYLIC LATEX FOR ALTERNATE #2 COLOR SHALL MATCH EXISTING
- PROVIDE COMPATIBLE PRIMER PER PAINT MFR. WRITTEN REQUIREMENTS.
- AFTER INSTALLATION OF NEW FLOORING IS COMPLETE, G.C. SHALL VERIFY HEIGHT OF BASKETBALL GOALS AND ADJUST HEIGHT OF BACKSTOP AS REQUIRED BY OWNER.
- NEW FLOOR STRIPING AND GRPHICS SHALL BE VERIFIED WITH OWNER PRIOR TO INSTALLATION.
- ALL COURT STRIPING SHALL MEET THE OWNERS CURRENT LEAGUE/CONFERENCE REQUIREMENTS.
- PAINT FOR ALTHETIC COURT STRIPES SHALL BE SHERWIN WILLIAMS - ARMORSEAL 1K WATER BASED URETHANE FLOOR ENAMEL

SCOPE OF WORK

OUTSIDE OF SCOPE

KEYNOTES - FINISH PLAN A9.1

Keynote #	Keynote Long
2.9	RE-INSTALL EXISTING RAILING AFTER NEW FLOORING INSTALLATION

ALTERNATES:

ALT #1	TS-1	JOHNSONITE WHEELED TRAFFIC TRANSITION STRIP COLOR - 20 CHARCOAL PROFILE - 1/4" MATERIAL TO SUBFLOOR PART #: CIA 20 JL
ALT #1	TS-2	JOHNSONITE STAIR NOSING COLOR - 20 CHARCOAL PROFILE - 1/4" MATERIAL ON STEP PART#: RCN 20 A
ALT #1	RS-1	TARKETT OMNISPORT MULTISE (6.2 MM) - LIGHT MAPLE
ALT #1	RS-2	TARKETT OMNISPORT MULTISE (6.2 MM) - GREY MAPLE
ALT #1	RS-3	TARKETT OMNISPORT MULTISE (6.2 MM) - GREY

FINISHES LEGEND

PT-1		"MISHAWAKA MAROON" CUSTOM COLOR - MAIN BASKETBALL COURT STRIPING/LOGOS
PT-2		"MISHAWAKA GRAY" CUSTOM COLOR - MISHAWAKA "M" LOGO OUTLINE
PT-3		PURE WHITE SW 7005 - MAIN COURT VOLLEYBALL
PT-4		ANTLER VELVET SW 9111 - CROSS COURT BASKETBALL
PT-5		NATURAL LINEN SW 9109 - CROSS COURT VOLLEYBALL
PT-6		TRICORN BLACK SW 6258 - CROSS COURT VOLLEYBALL
PT-7		TBD - CAVEMAN SKIN
PT-8		TBD - CAVE MAN CLUB WOOD COLOR
PT-9		TBD - CAVEMAN FUR CAPE COLOR
RS-1		TARKETT OMNISPORT ACTIVE (8.1MM) - LIGHT MAPLE
RS-2		TARKETT OMNISPORT ACTIVE (8.1MM) - GREY MAPLE
RS-3		TARKETT OMNISPORT ACTIVE (8.1MM) - GREY

1	Addendum #2	JCH	3/3/2023
NO.	REVISION DESCRIPTION	BY	DATE



PROJECT: FLOOR REPLACEMENT FOR
MHS WEST GYM
SCHOOL CITY OF
1202 LINCOLNWAY EAST
MISHAWAKA, IN 46544

SHEET TITLE:
FIRST FLOOR - FINISH PLAN

MODELED BY: JPA
DESIGNED BY: JPA
PM REVIEW: MDN
QA/QC REVIEW: MDN
DATE: 3/8/2023
SEAL:

SIGNATURE:
DATE:

HARD COPY IS INTENDED TO BE
24" x 36" WHEN PLOTTED
SCALE(S) INDICATED AND
GRAPHIC QUALITY MAY NOT
BE ACCURATE FOR ANY OTHER
SIZES

SCALE:
UNLESS NOTED OTHERWISE

ACI JOB #
22-1724

SHEET NO.
A9.1

315 W JEFFERSON BLVD
Mishawaka, IN 46501
T 574.232.8700
F 574.231.4440
abonmarche.com
Copyright 2022 ABONMARCHÉ CONSULTANTS, INC.
Engineering, Architecture, Land Surveying